
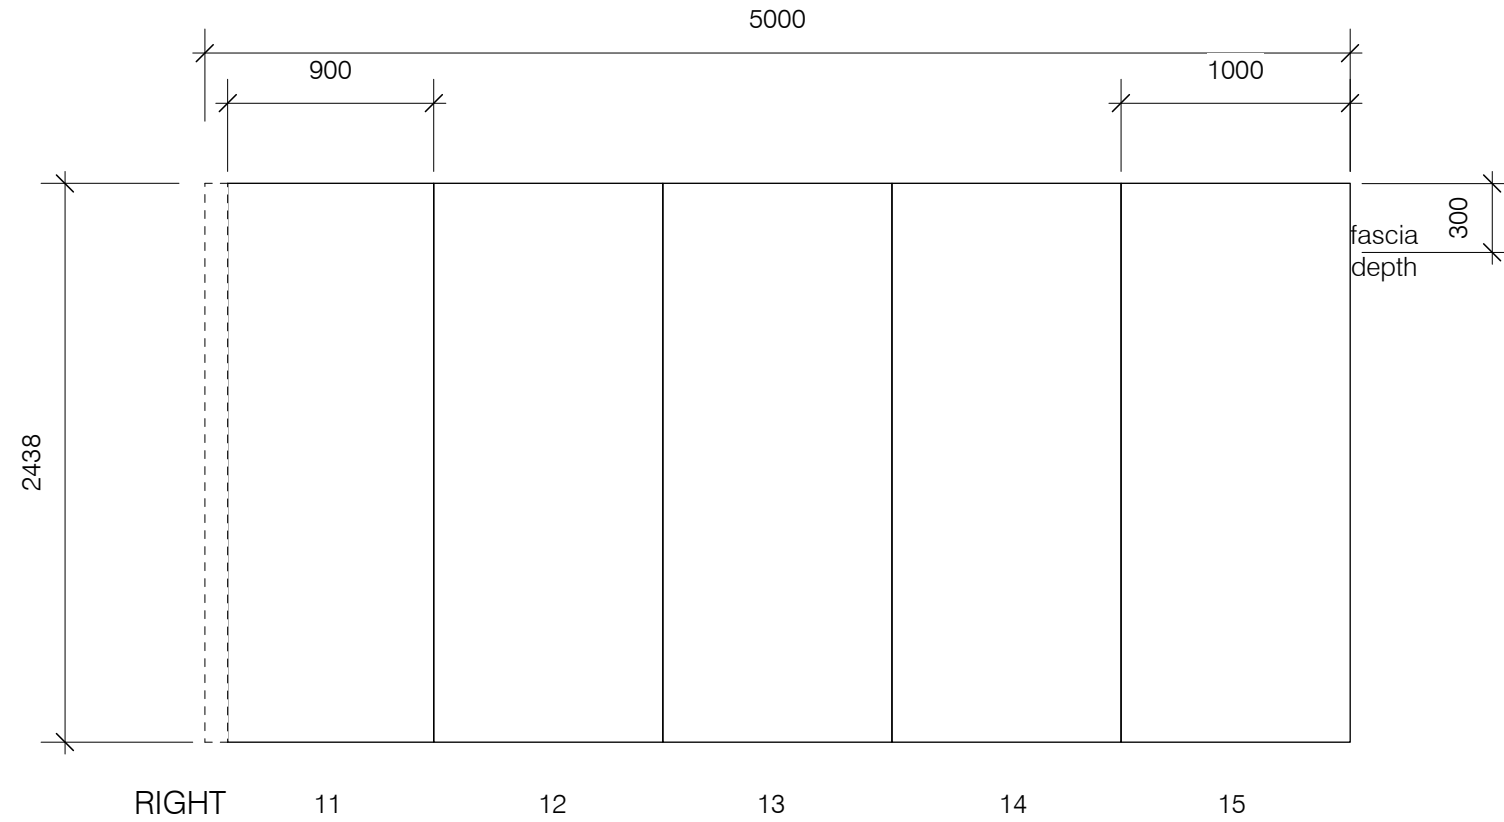
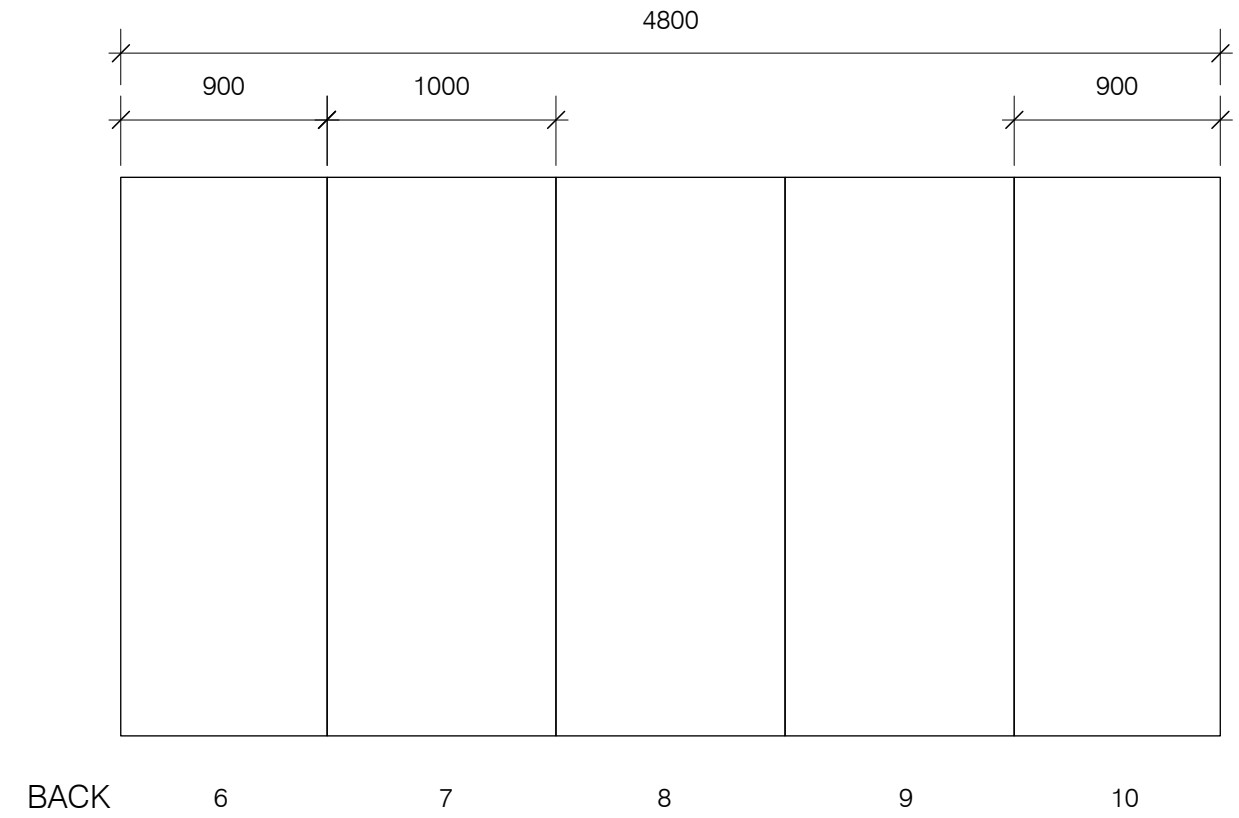


POD Flat Elevation - 2nd Floor

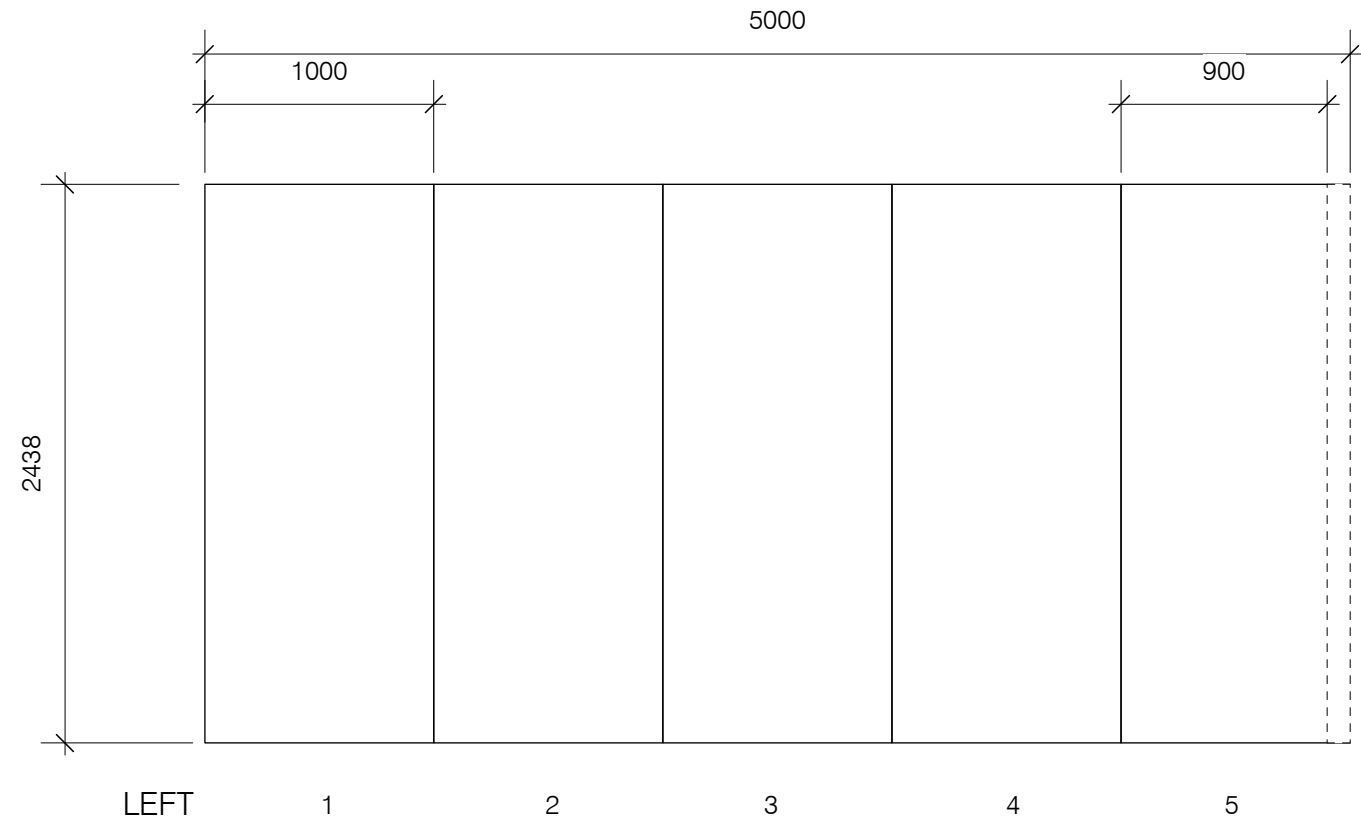

Unit 11
Princes Drive
Kenilworth
Warwickshire
CV8 2FD

TITLE	SCALE	
0376-Pod	1.33 @ A3	
VENUE	SHOW DATE	
Urbis Manchester	24-27/09/09	
DRAWN BY	REVISION	DATE
MH	01	23/07/09

All designs remain the property of Blake Exhibitions